


Alzado cercha

Escala 1:50

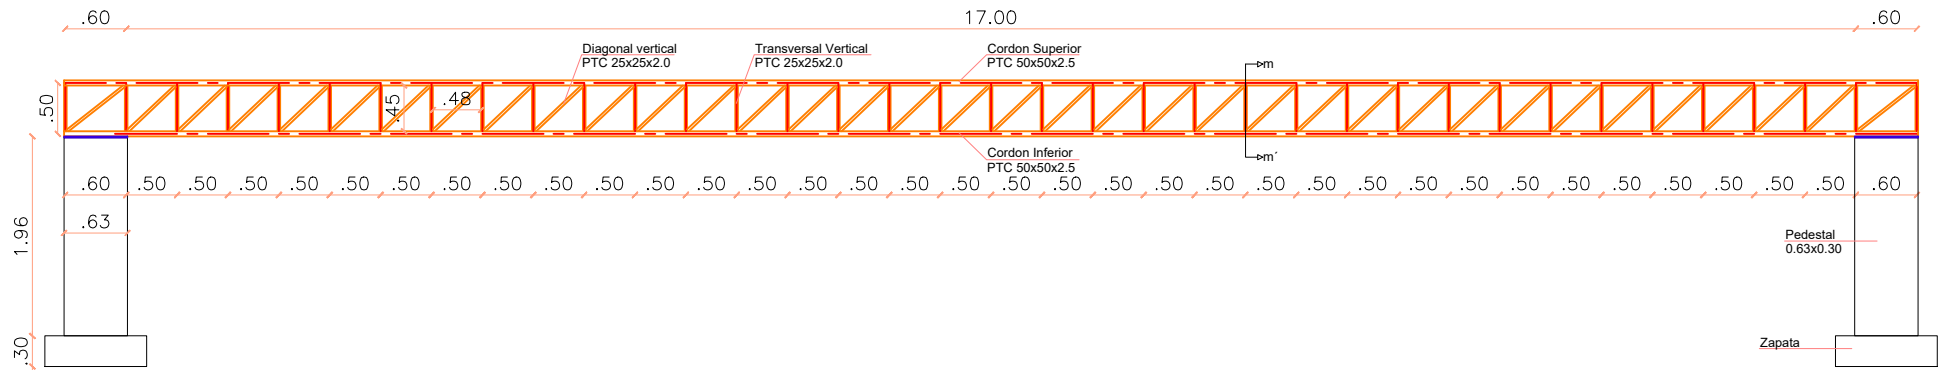

Corte m-m'

ESCALA 1:50


Cordon Superior
PTC 50x50x2.5

Union Horizontal superior
PTC 25x25x2.0

Union Vertical
PTC 25x25x2.0


Cordon Inferior
PTC 50x50x2.5

Union Horizontal inferior
PTC 50x50x2.5

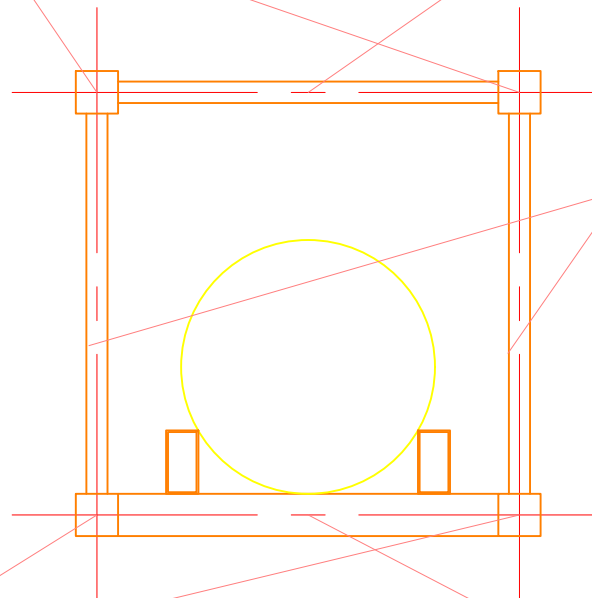


Planta Platina soporte

ESCALA 1:20

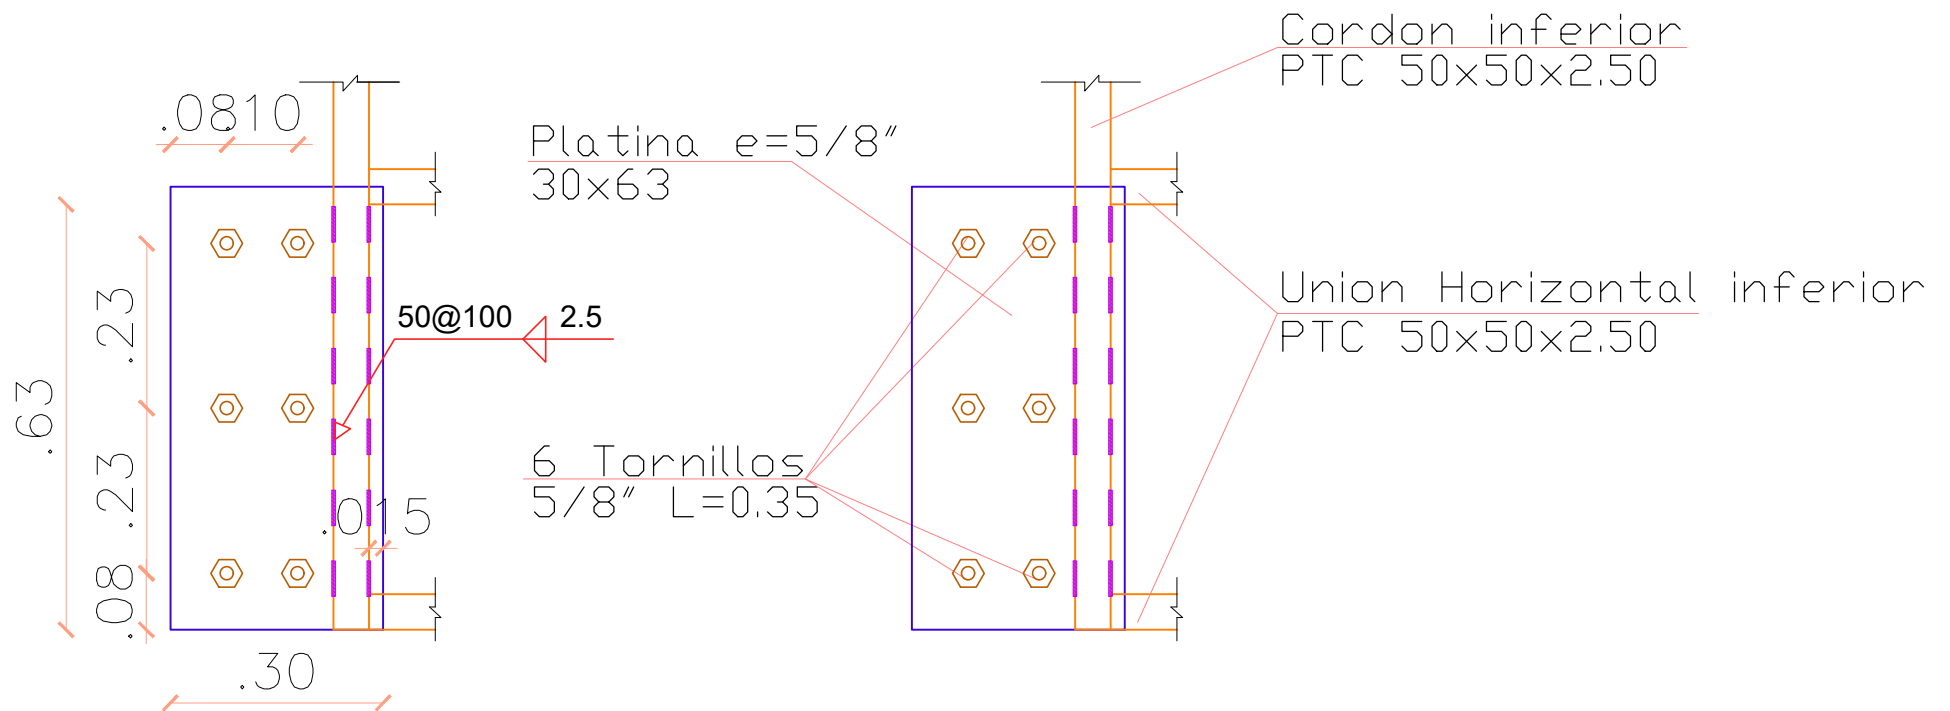

Vista en Planta - Tapa inferior

Escala 1:50

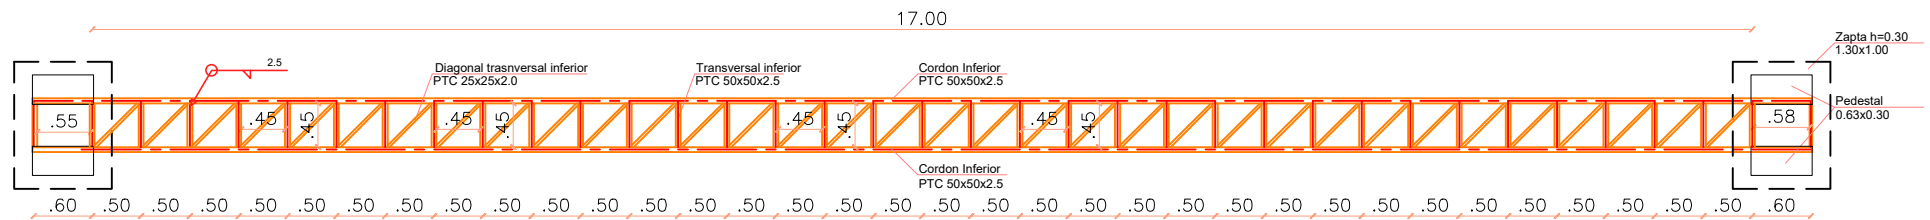

Escala 1:50

